



Rev	Date	Description	By	Chk
B	17/12/24	Court yard noted, over looking bedroom windows shown indicatively	AJ	
A	09/12/24	ISSUED FOR APPROVAL	AJ	



**AXIOM ARCHITECTS**  
 1 Brooklands Yard Southover High Street Lewes East Sussex BN7 1HU  
 Tel. 01273 479434 www.axiomarchitects.co.uk

Client  
**CARTER LAUREN CONSTRUCTION**

Project  
**HOLIDAY INN EXPRESS WIMBLEDON  
 COLLIERS WOOD  
 LONDON SW19 2BH**

Drawing  
**EXISTING FIRST FLOOR PLAN**

01 **EXISTING FIRST FLOOR**  
 Scale: 1:100

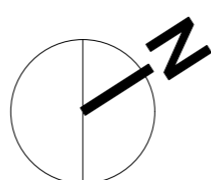 

Scale	Date	Drawn	Checked
1:100 @ A1	18/11/24	AJ	AB
Drawing No.	Revision		
<b>5823-P3- 102</b>	<b>B</b>		
Status			
<b>PLANNING</b>			