



Rev	Date	Description	By	Chk
B	17/12/24	Bedroom windows to court yard shown indicatively	AJ	
A	09/12/24	ISSUED FOR APPROVAL	AJ	



AXIOM ARCHITECTS
 1 Brooklands Yard Southover High Street Lewes East Sussex BN7 1HU
 Tel. 01273 479434 www.axiomarchitects.co.uk

Client
 CARTER LAUREN CONSTRUCTION

Project
 HOLIDAY INN EXPRESS WIMBLEDON
 COLLIERS WOOD
 LONDON SW19 2BH

Drawing
 EXISTING SECOND FLOOR PLAN

01 **EXISTING SECOND FLOOR**
 Scale: 1:100

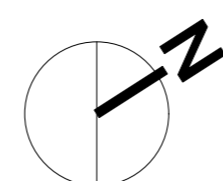 

Scale	Date	Drawn	Checked
1:100 @ A1	18/11/24	AJ	AB
Drawing No.	Revision		
5823-P3- 103	B		
Status			
PLANNING			