



C	19/12/24	ISSUED FOR PLANNING	AJ
Rev	Date	Description	By
			Chk



AXIOM ARCHITECTS
 1 Brooklands Yard Southover High Street Lewes East Sussex BN7 1HU
 Tel. 01273 479434 www.axiomarchitects.co.uk

Client
CARTER LAUREN CONSTRUCTION

Project
 HOLIDAY INN EXPRESS WIMBLEDON
 COLLIERS WOOD
 LONDON SW19 2BH

Drawing
PROPOSED SECOND FLOOR PLAN

01 **PROPOSED SECOND FLOOR**
 Scale: 1:100

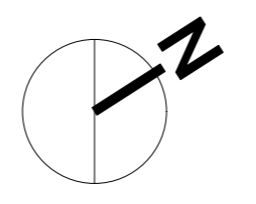 

Scale	Date	Drawn	Checked
1:100 @ A1	18/11/24	AJ	AB
Drawing No.	Revision		

5823-P3- 113 C

Status
PLANNING