



This drawing is the copyright of Axiom Architects. It is for planning application purposes only and may not be reproduced in whole or in part without permission. Drawings lodged for planning approval may be reproduced by the Planning Authority in accordance with the "Copyright (Material Open to Public Inspection) (Marking of Copies of Plans and Drawings) Order 1980" and must carry the relevant copyright restriction note. Scaling from this drawing should only be carried out from a print at the scale and size specified within the title block. Responsibility for ensuring correct size reproduction remains with the reader.

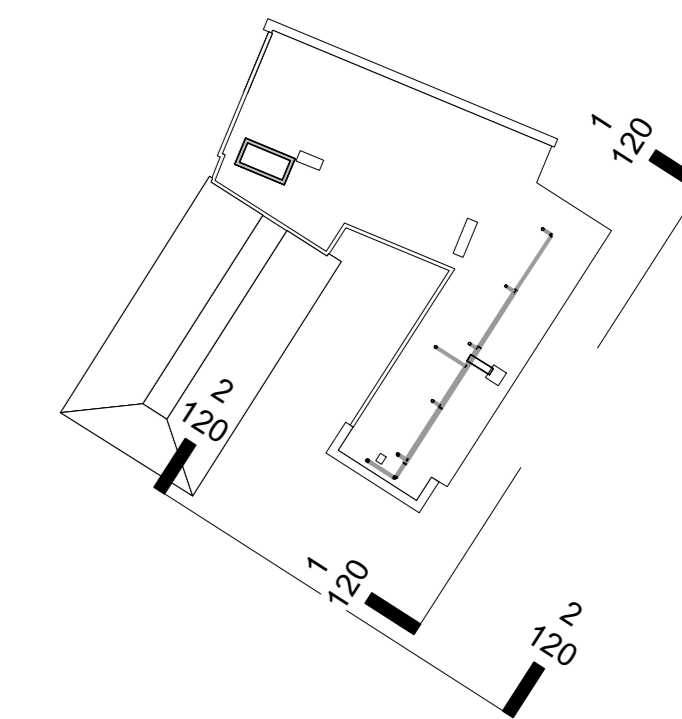

1 SOUTH EAST ELEVATION
Scale: 1:100

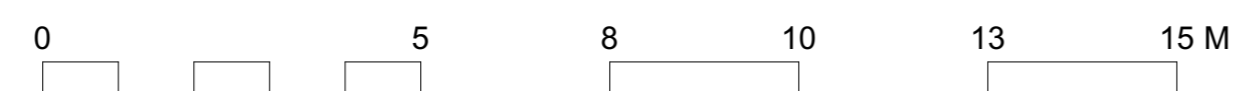

0 Key Plan 01



2 SOUTH WEST ELEVATION
Scale: 1:100

MATERIALS KEY:

- 01 Off-white through colour render
- 02 Dark grey through colour render
- 03 Brown Multi stock brick, natural mortar
- 04 White painted render panels and white painted concrete lintels
- 05 Metal cladding
- 06 Single ply membrane

Rev	Date	Description	By	Chk
B	19/12/24	ISSUED FOR PLANNING South West Elevation added	AJ	
A	09/12/24	ISSUED FOR APPROVAL	AJ	

AXIOM ARCHITECTS
 1 Brooklands Yard Southover High Street Lewes East Sussex BN7 1HU
 Tel. 01273 479434 www.axiomarchitects.co.uk

Client
CARTER LAUREN CONSTRUCTION

Project
HOLIDAY INN EXPRESS WIMBLEDON
COLLIERS WOOD
LONDON SW19 2BH

Drawing
EXISTING SOUTH EAST ELEVATION

Scale	Date	Drawn	Checked
1:100 @ A1	18/11/24	AJ	AB
Drawing No.	Revision		
5823-P3- 120	B		
Status PLANNING			