








1 SOUTH EAST ELEVATION
Scale: 1:100

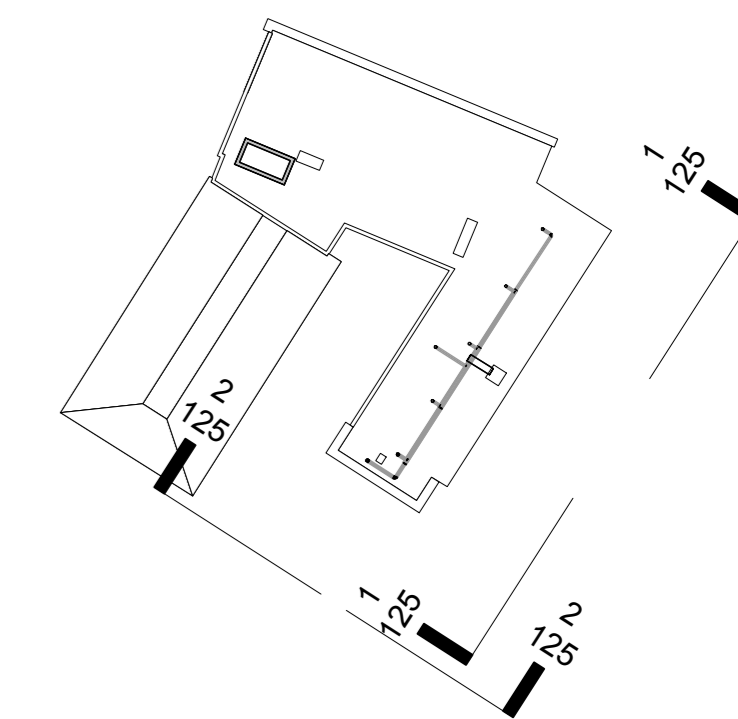

0 Key Plan

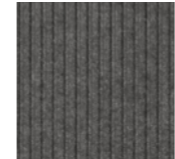

PROPOSED MATERIALS KEY:

-  Dark grey GRC cladding to ground floor
-  Patinated copper cladding to entrance portico
-  Anodised aluminium laser cut cladding Dark Umber finish feature cladding and terrace guarding
-  Dark grey Rockpanel A2 cladding principle cladding

2 SOUTH WEST ELEVATION
Scale: 1:100

Rev	Date	Description	By	Chk
C	19/12/24	ISSUED FOR PLANNING Fourth floor parapet reduced. Enclosed escape route added. SW elevation added	AJ	

AXIOM ARCHITECTS
1 Brooklands Yard Southover High Street Lewes East Sussex BN7 1HU
Tel. 01273 479434 www.axiomarchitects.co.uk

Client
CARTER LAUREN CONSTRUCTION

Project
HOLIDAY INN EXPRESS WIMBLEDON
COLLIERS WOOD
LONDON SW19 2BH

Drawing
PROPOSED SOUTH EAST ELEVATION

Scale	Date	Drawn	Checked
1:100 @ A1	18/11/24	AJ	AB
Drawing No.	Revision		
5823-P3- 125	C		
Status	PLANNING		