



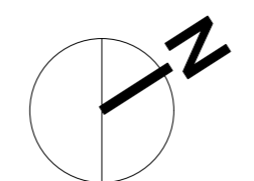

1 EXISTING BASEMENT
Scale: 1:100

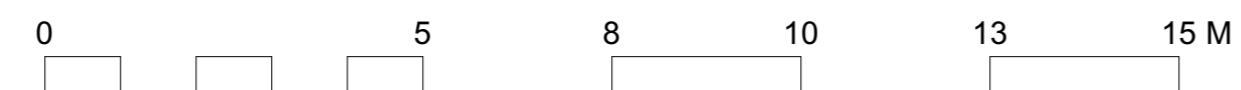

Rev	Date	Description	By	Chk
A	09/12/24	ISSUED FOR APPROVAL		AJ



1 Brooklands Yard Southover High Street Lewes East Sussex BN7 1HU
Tel. 01273 479434 www.axiomarchitects.co.uk

Client
CARTER LAUREN CONSTRUCTION

Project
HOLIDAY INN EXPRESS WIMBLEDON
COLLIERS WOOD
LONDON SW19 2BH

Drawing
EXISTING BASEMENT PLAN

Scale	Date	Drawn	Checked
1:100 @ A1	18/11/24	AJ	AB

Drawing No. Revision

5823-P3- 100 A

Status
PLANNING