
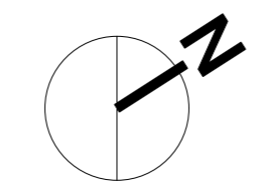


01 EXISTING ROOF LEVEL
Scale: 1:100

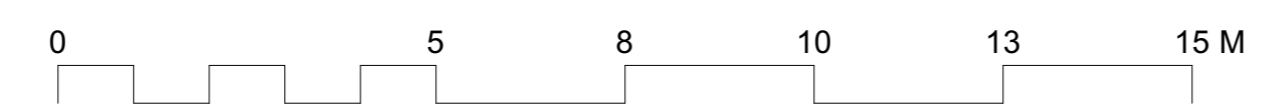

Rev	Date	Description	By	Chk
A	09/12/24	ISSUED FOR APPROVAL		AJ

AXIOM ARCHITECTS
 1 Brooklands Yard Southover High Street Lewes East Sussex BN7 1HU
 Tel. 01273 479434 www.axiomarchitects.co.uk

Client
CARTER LAUREN CONSTRUCTION

Project
 HOLIDAY INN EXPRESS WIMBLEDON
 COLLIERS WOOD
 LONDON SW19 2BH

Drawing
EXISTING ROOF LEVEL PLAN

Scale	Date	Drawn	Checked
1:100 @ A1	18/11/24	AJ	AB

Drawing No. **5823-P3- 105** Revision **A**

Status
PLANNING