



C	19/12/24	ISSUED FOR PLANNING	AJ
		Additional toilets indicated. Enclosed escape route to main stair added	
Rev	Date	Description	By
			Chk



**AXIOM ARCHITECTS**  
 1 Brooklands Yard Southover High Street Lewes East Sussex BN7 1HU  
 Tel. 01273 479434 www.axiomarchitects.co.uk

**Client**  
 CARTER LAUREN CONSTRUCTION

**Project**  
 HOLIDAY INN EXPRESS WIMBLEDON  
 COLLIERS WOOD  
 LONDON SW19 2BH

**Drawing**  
 PROPOSED ROOF LEVEL  
 FOURTH FLOOR MEETING ROOM & OFFICE

01 PROPOSED ROOF LEVEL  
 Scale: 1:100

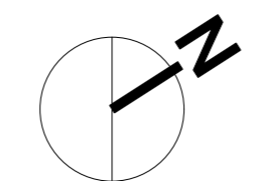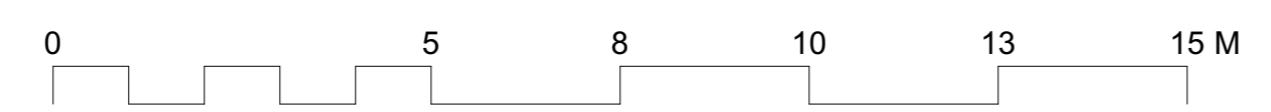

Scale	Date	Drawn	Checked
1:100 @ A1	18/11/24	AJ	AB
Drawing No.	Revision		
<b>5823-P3- 115</b>	<b>C</b>		
Status	PLANNING		